


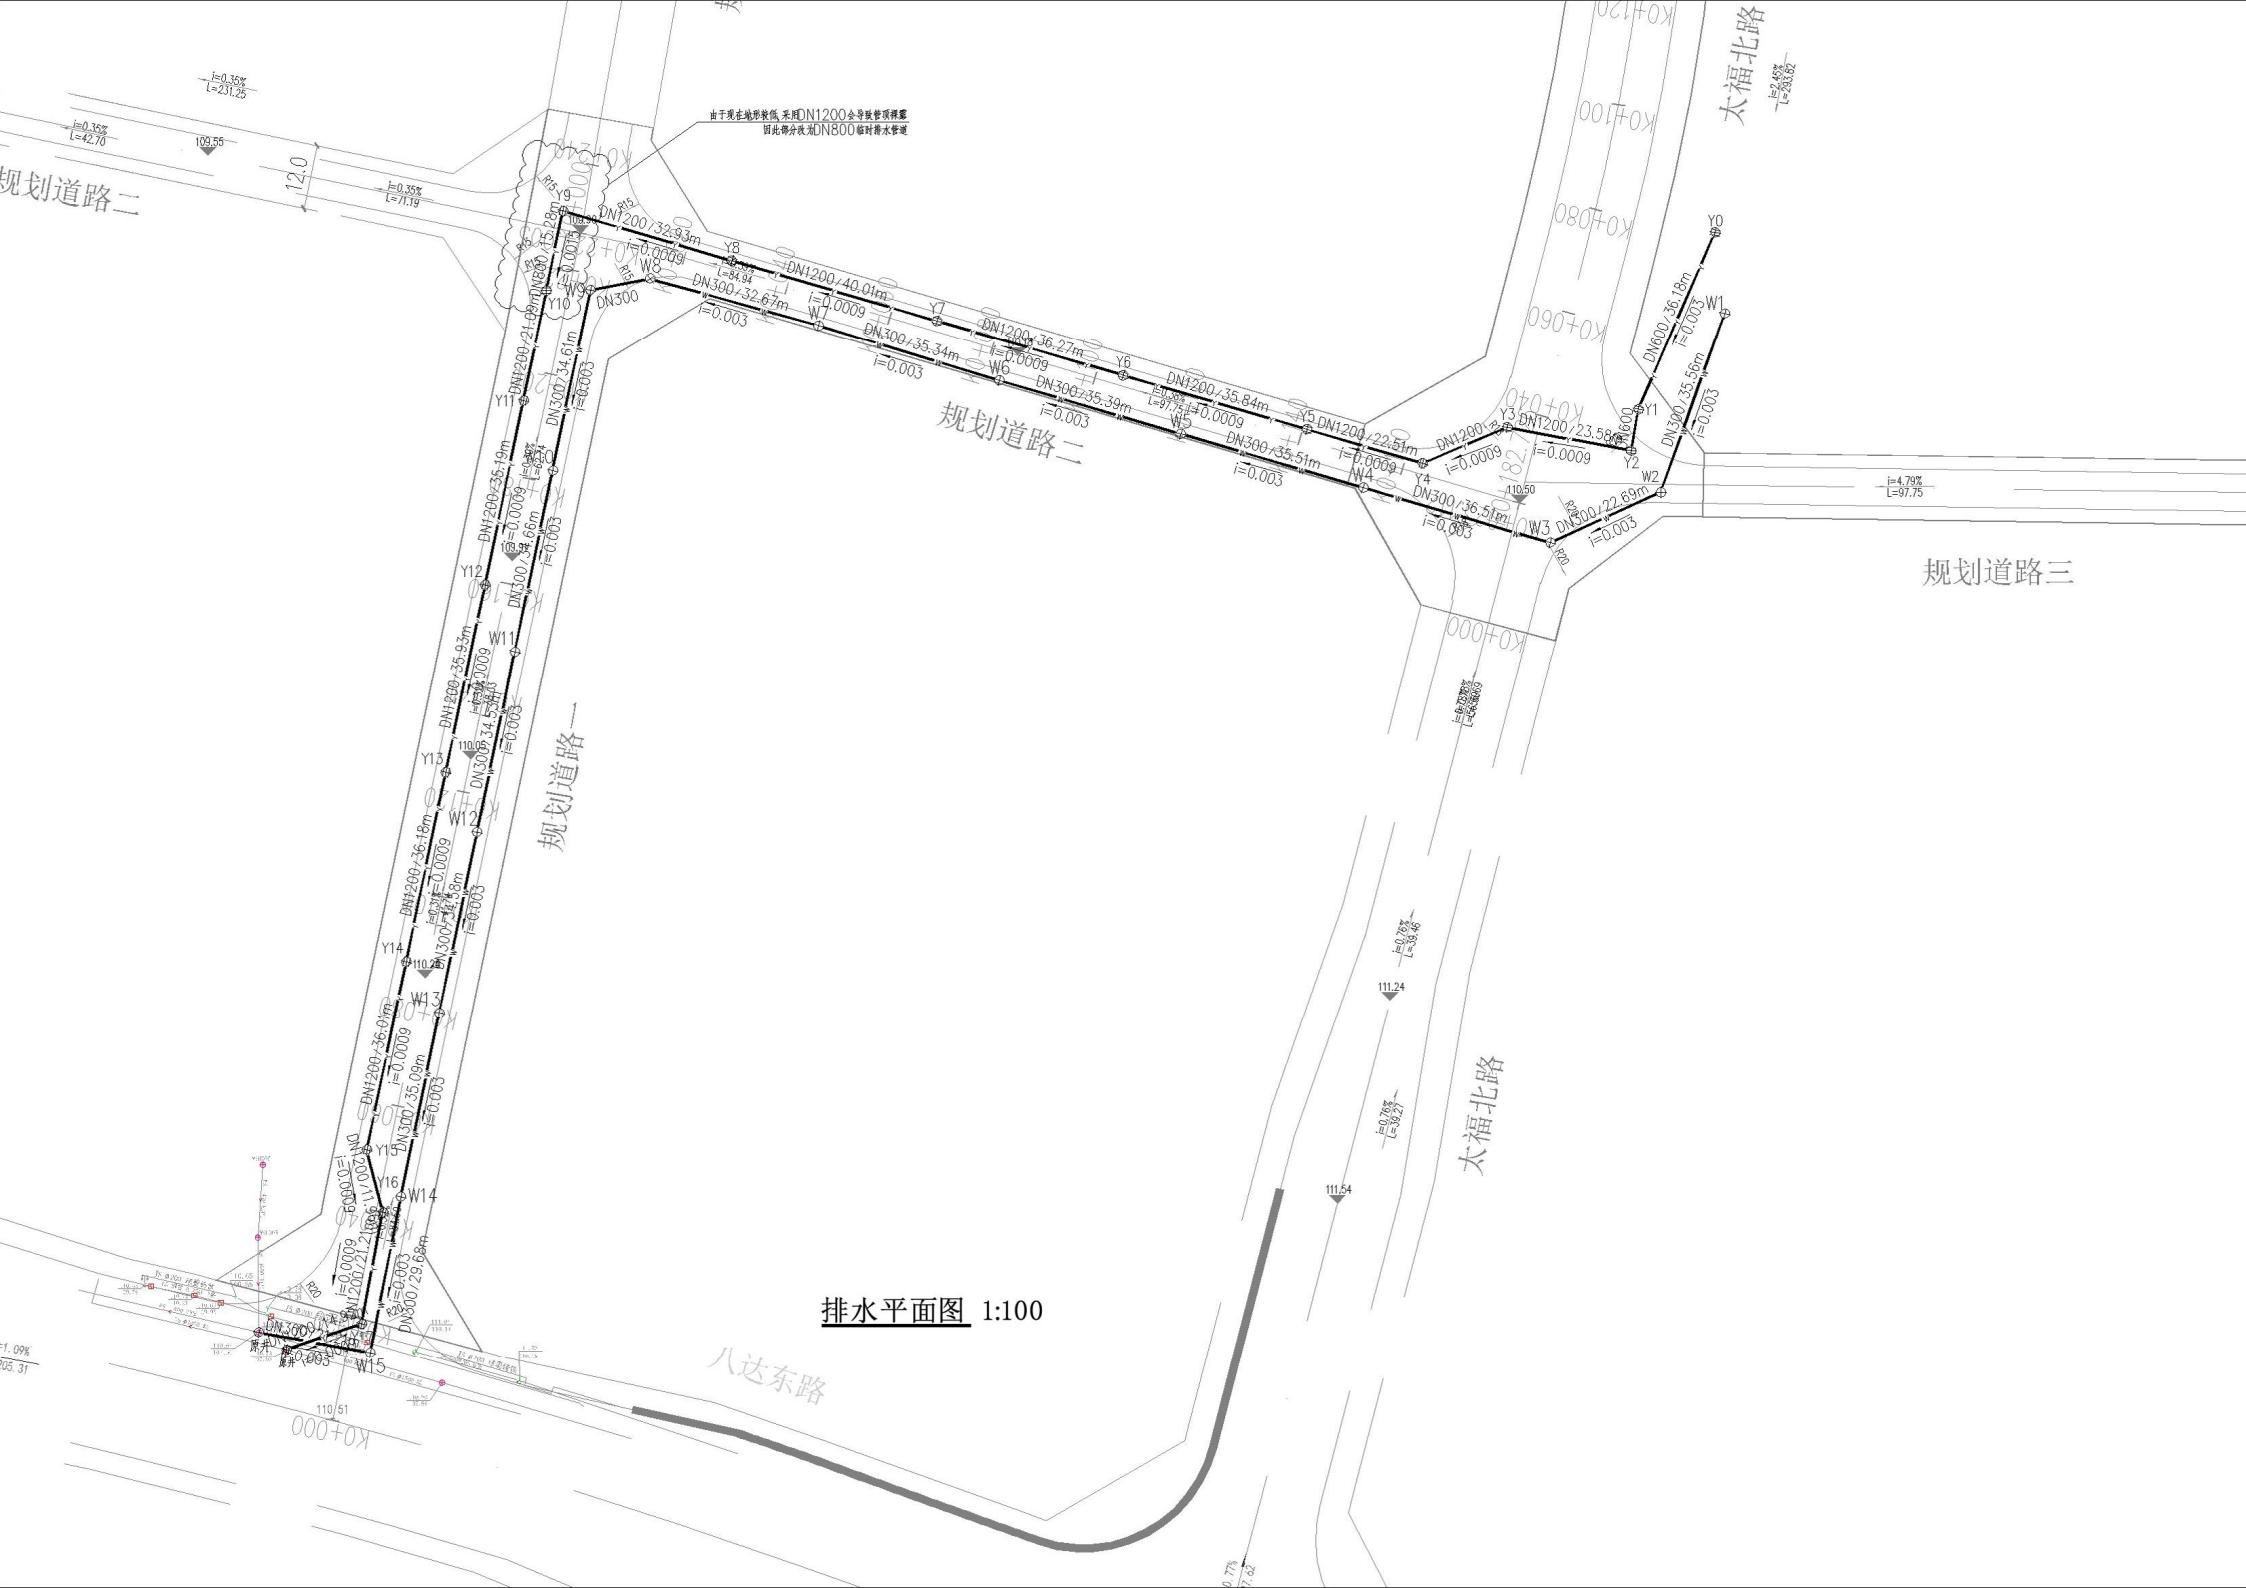

排水平面图 1:100