
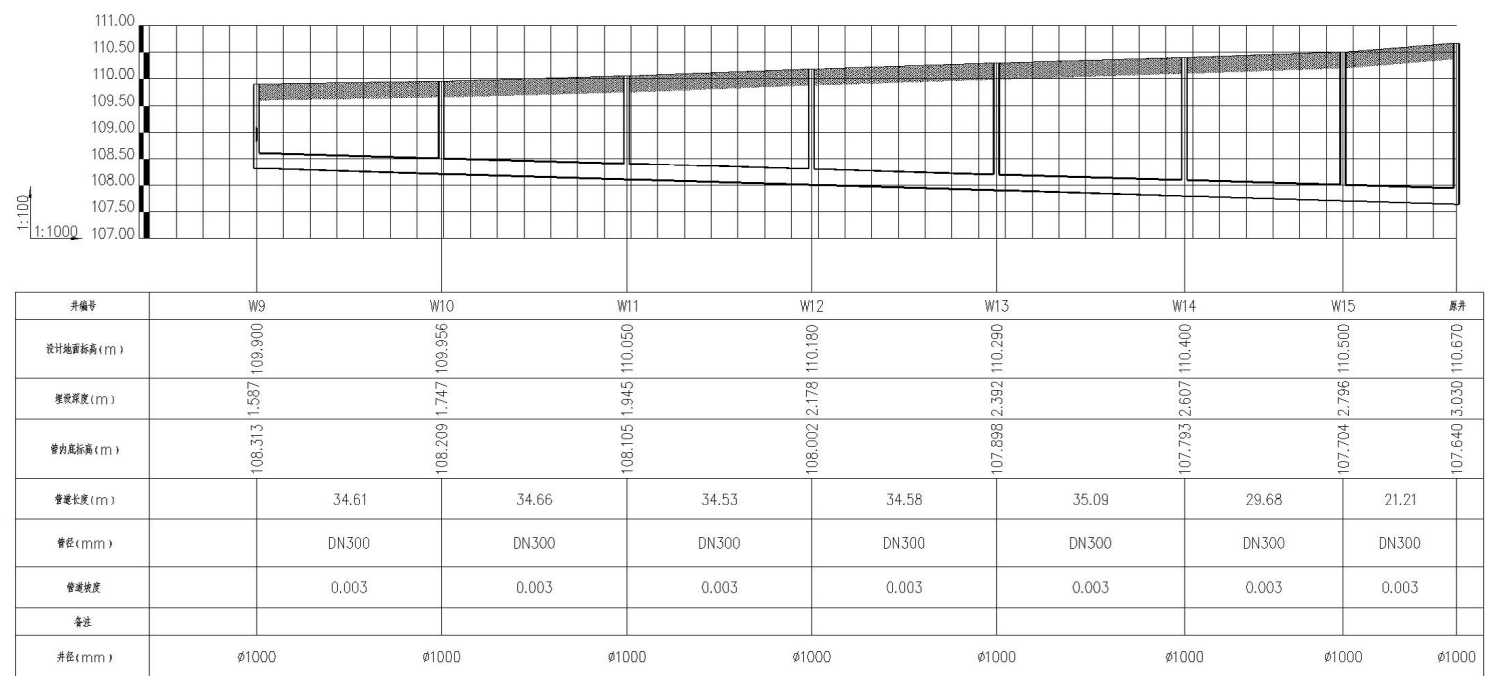


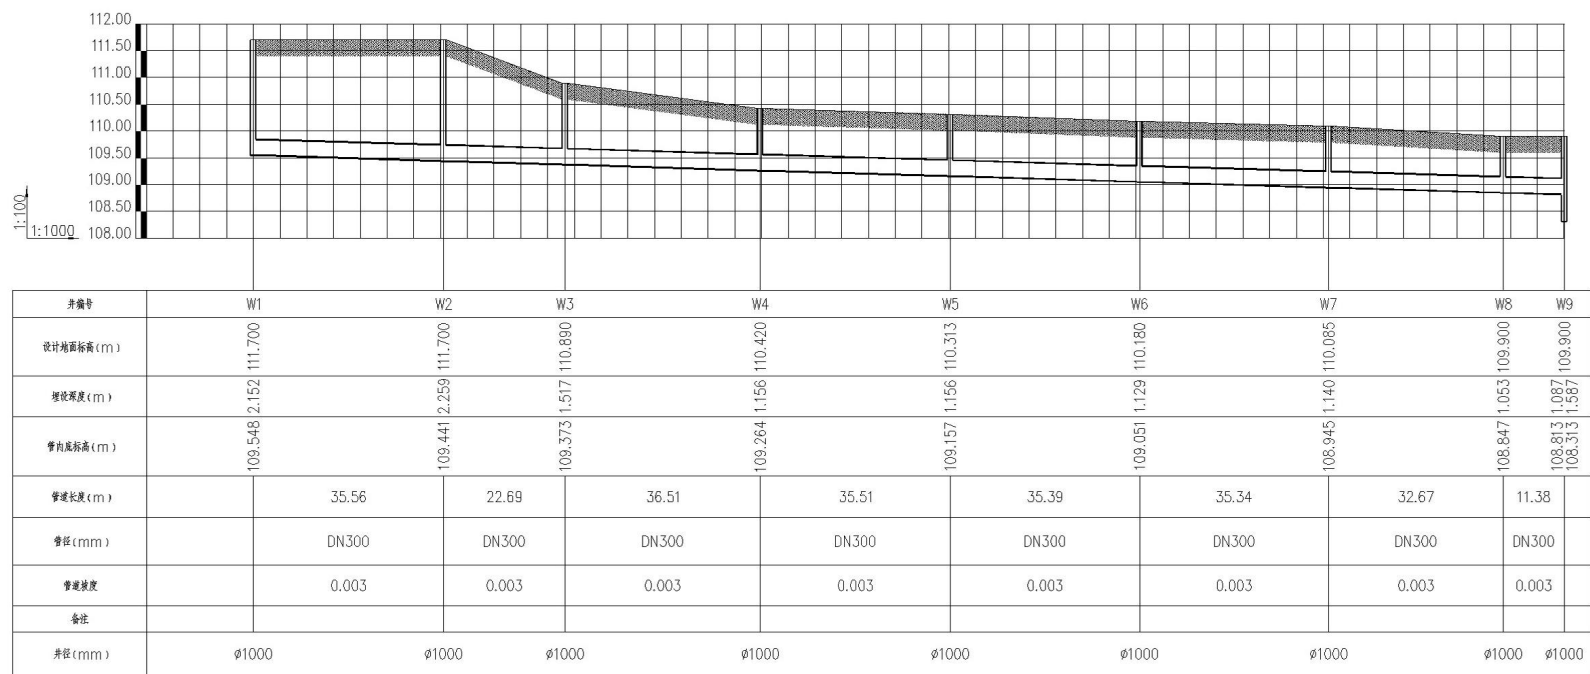

污水纵断面图 1:100